




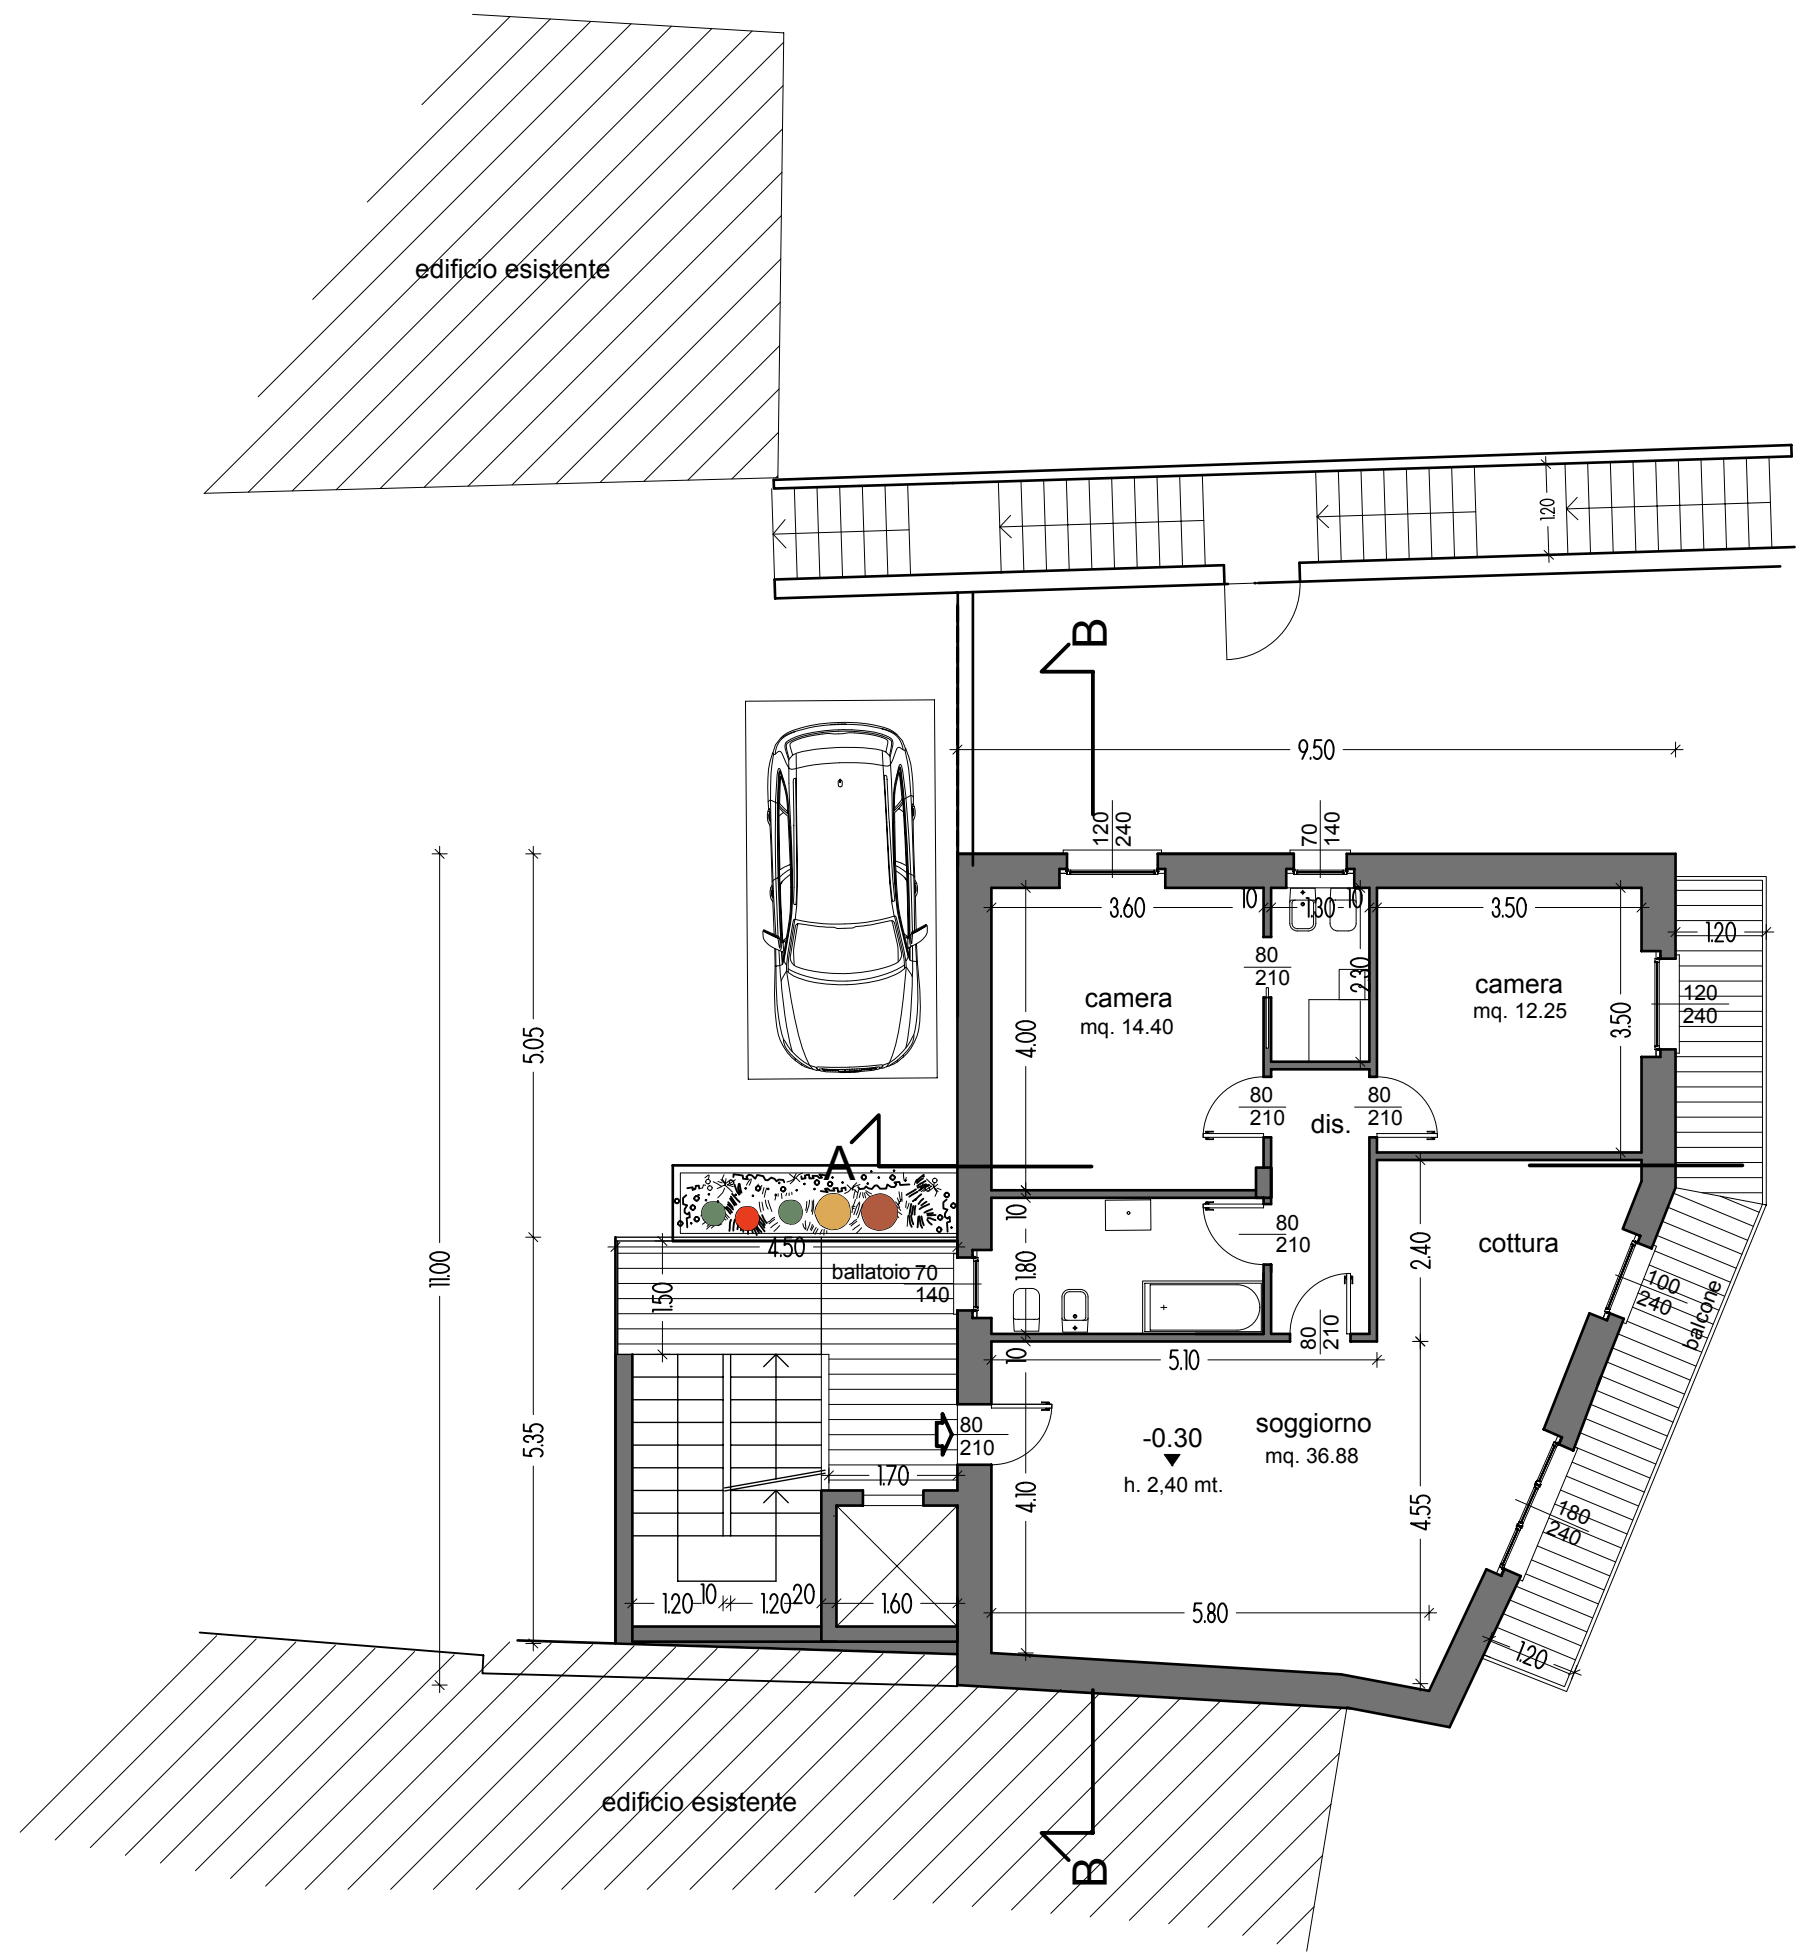

PIANO PRIMO

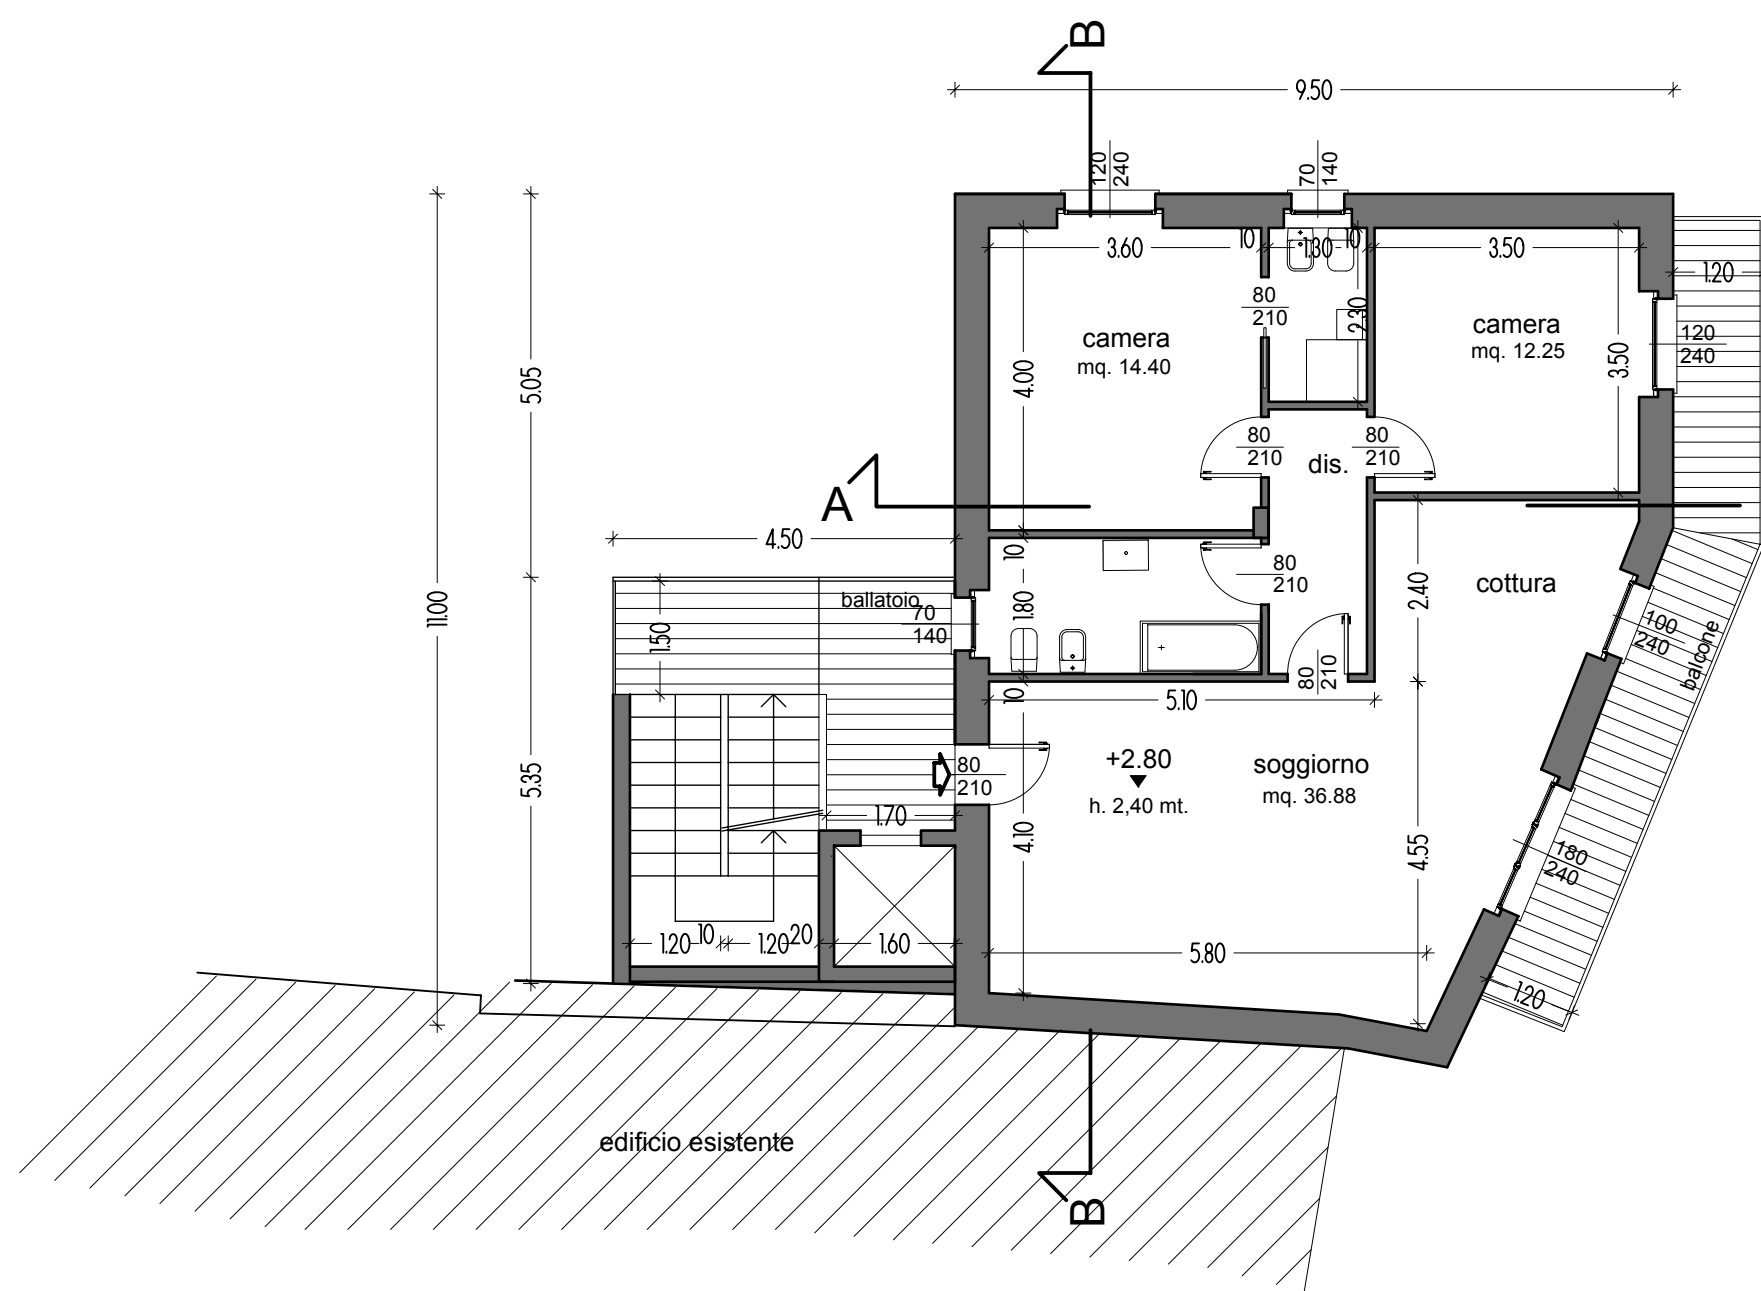


PIANO SECONDO

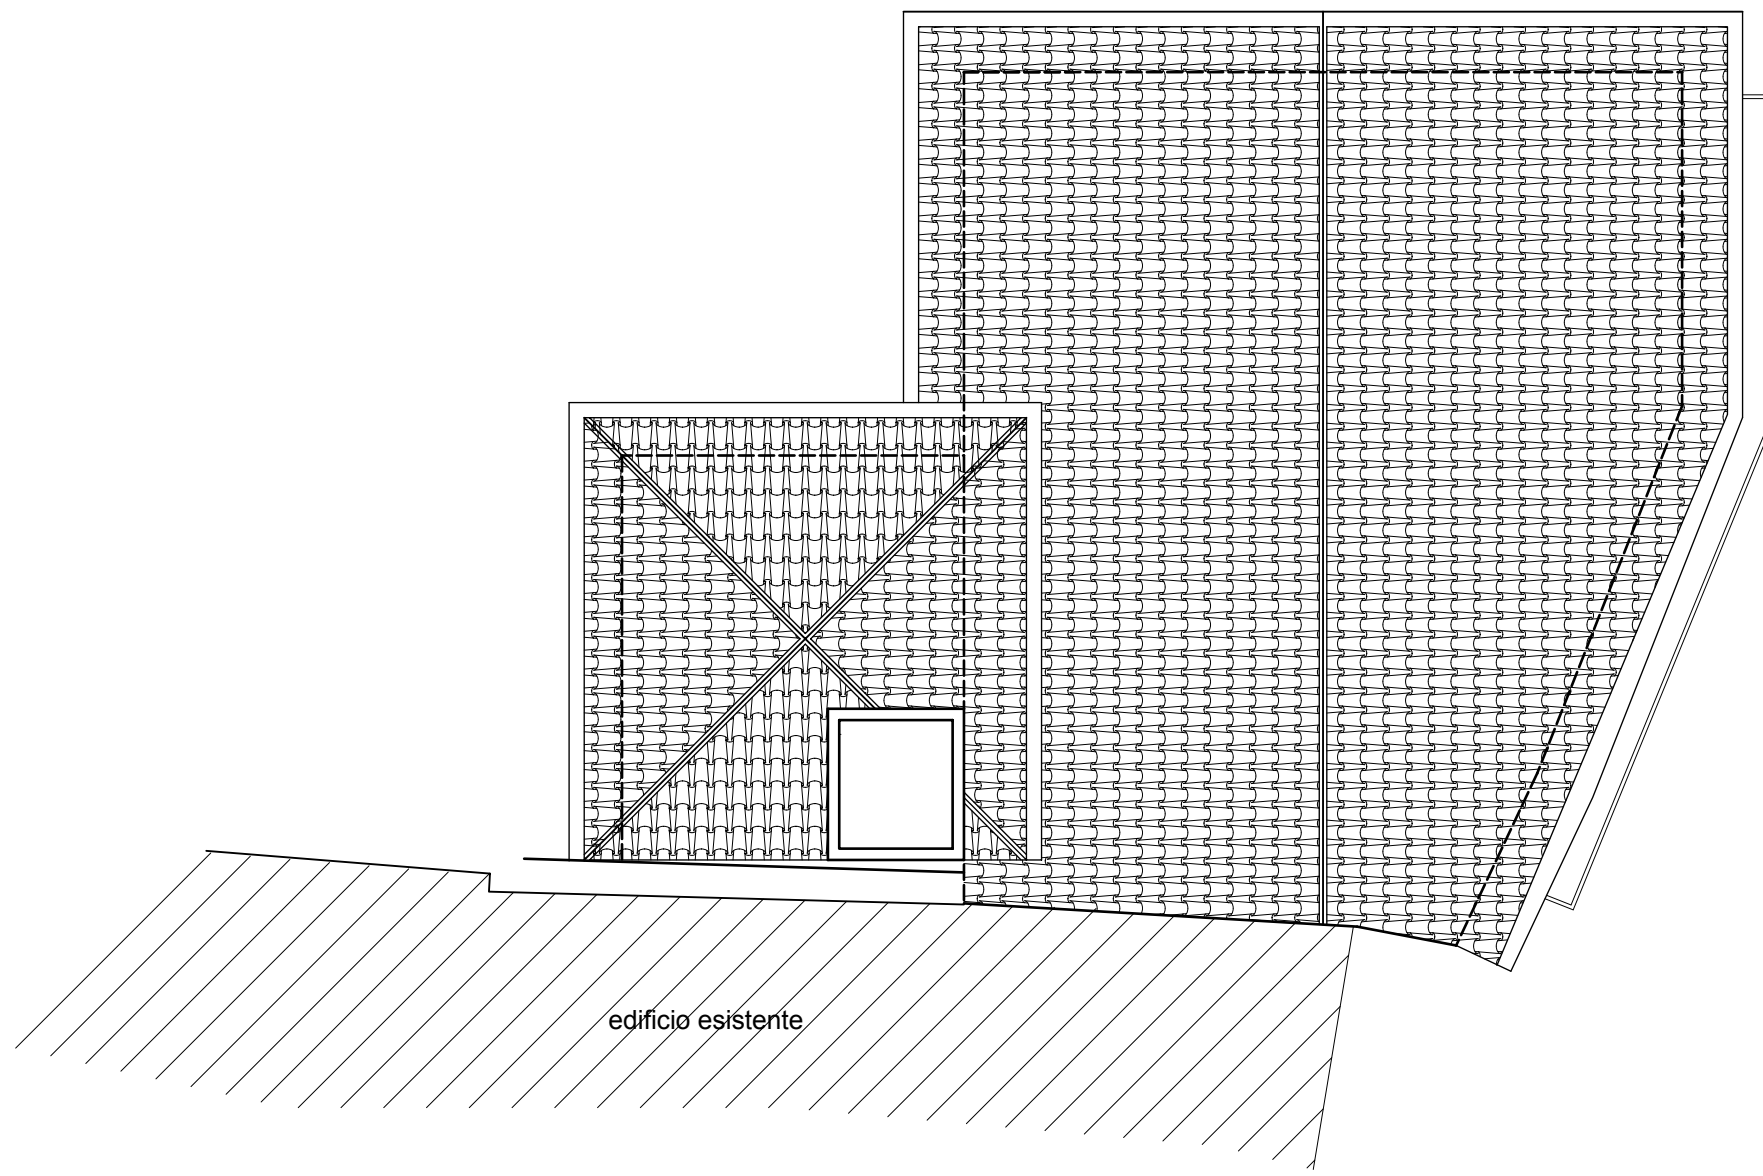


PIANTA COPERTURA

Locale	Sup. Locale	L. Fin.	H. Fin.	H. Soglia	Sup. Fin.	H. Locale	Arco "D"	L"	P"(L,D)	A"(P,D)	B"	C"	(B+1/3)*L. fin.	R.A.I.
soggiorno/cottura	36.88	1.80	2.40	0.00	4.32	2.70	0.30	0.00	0.00	0.00	1.80	0.80	3.24	7.32
camera 1	14.40	1.20	2.40	0.00	2.88	2.70	0.30	0.00	0.00	0.00	1.80	0.80	2.16	6.67
camera 2	12.25	1.20	2.40	0.00	2.88	2.70	0.30	0.00	0.00	0.00	1.80	0.80	2.16	5.67

COMUNE DI MALNATE
Provincia di Varese

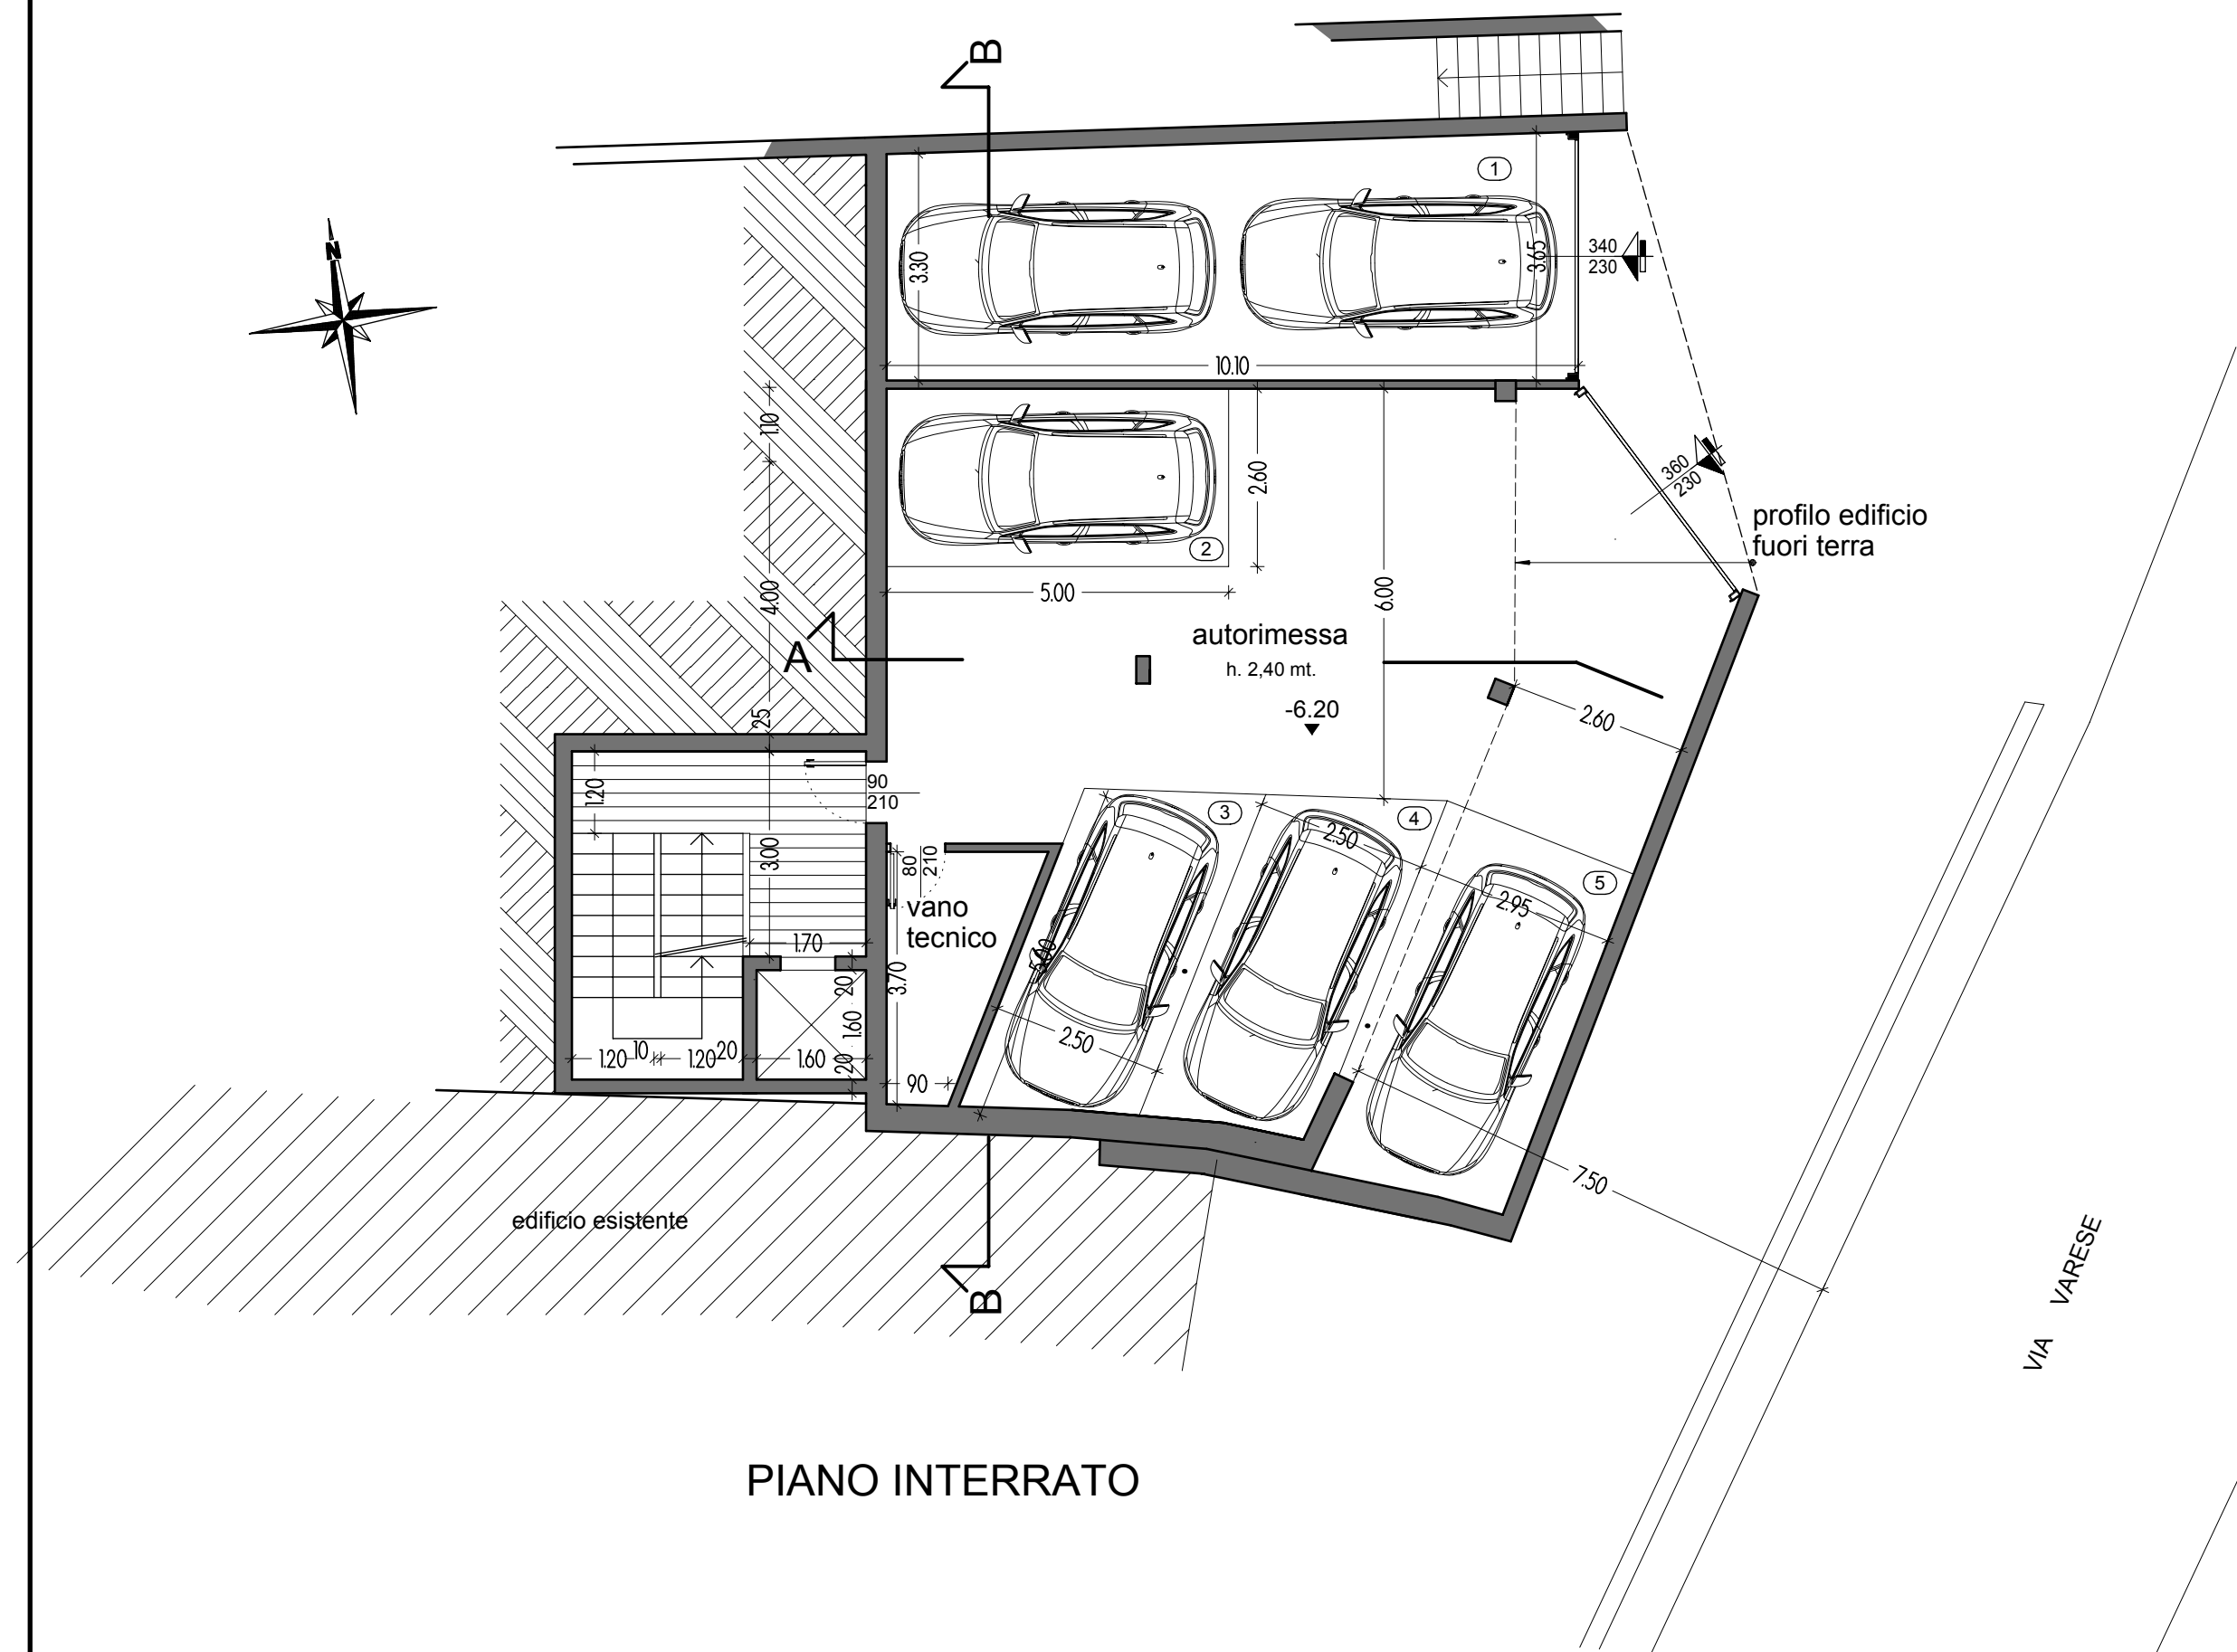

PIANO INTERRATO

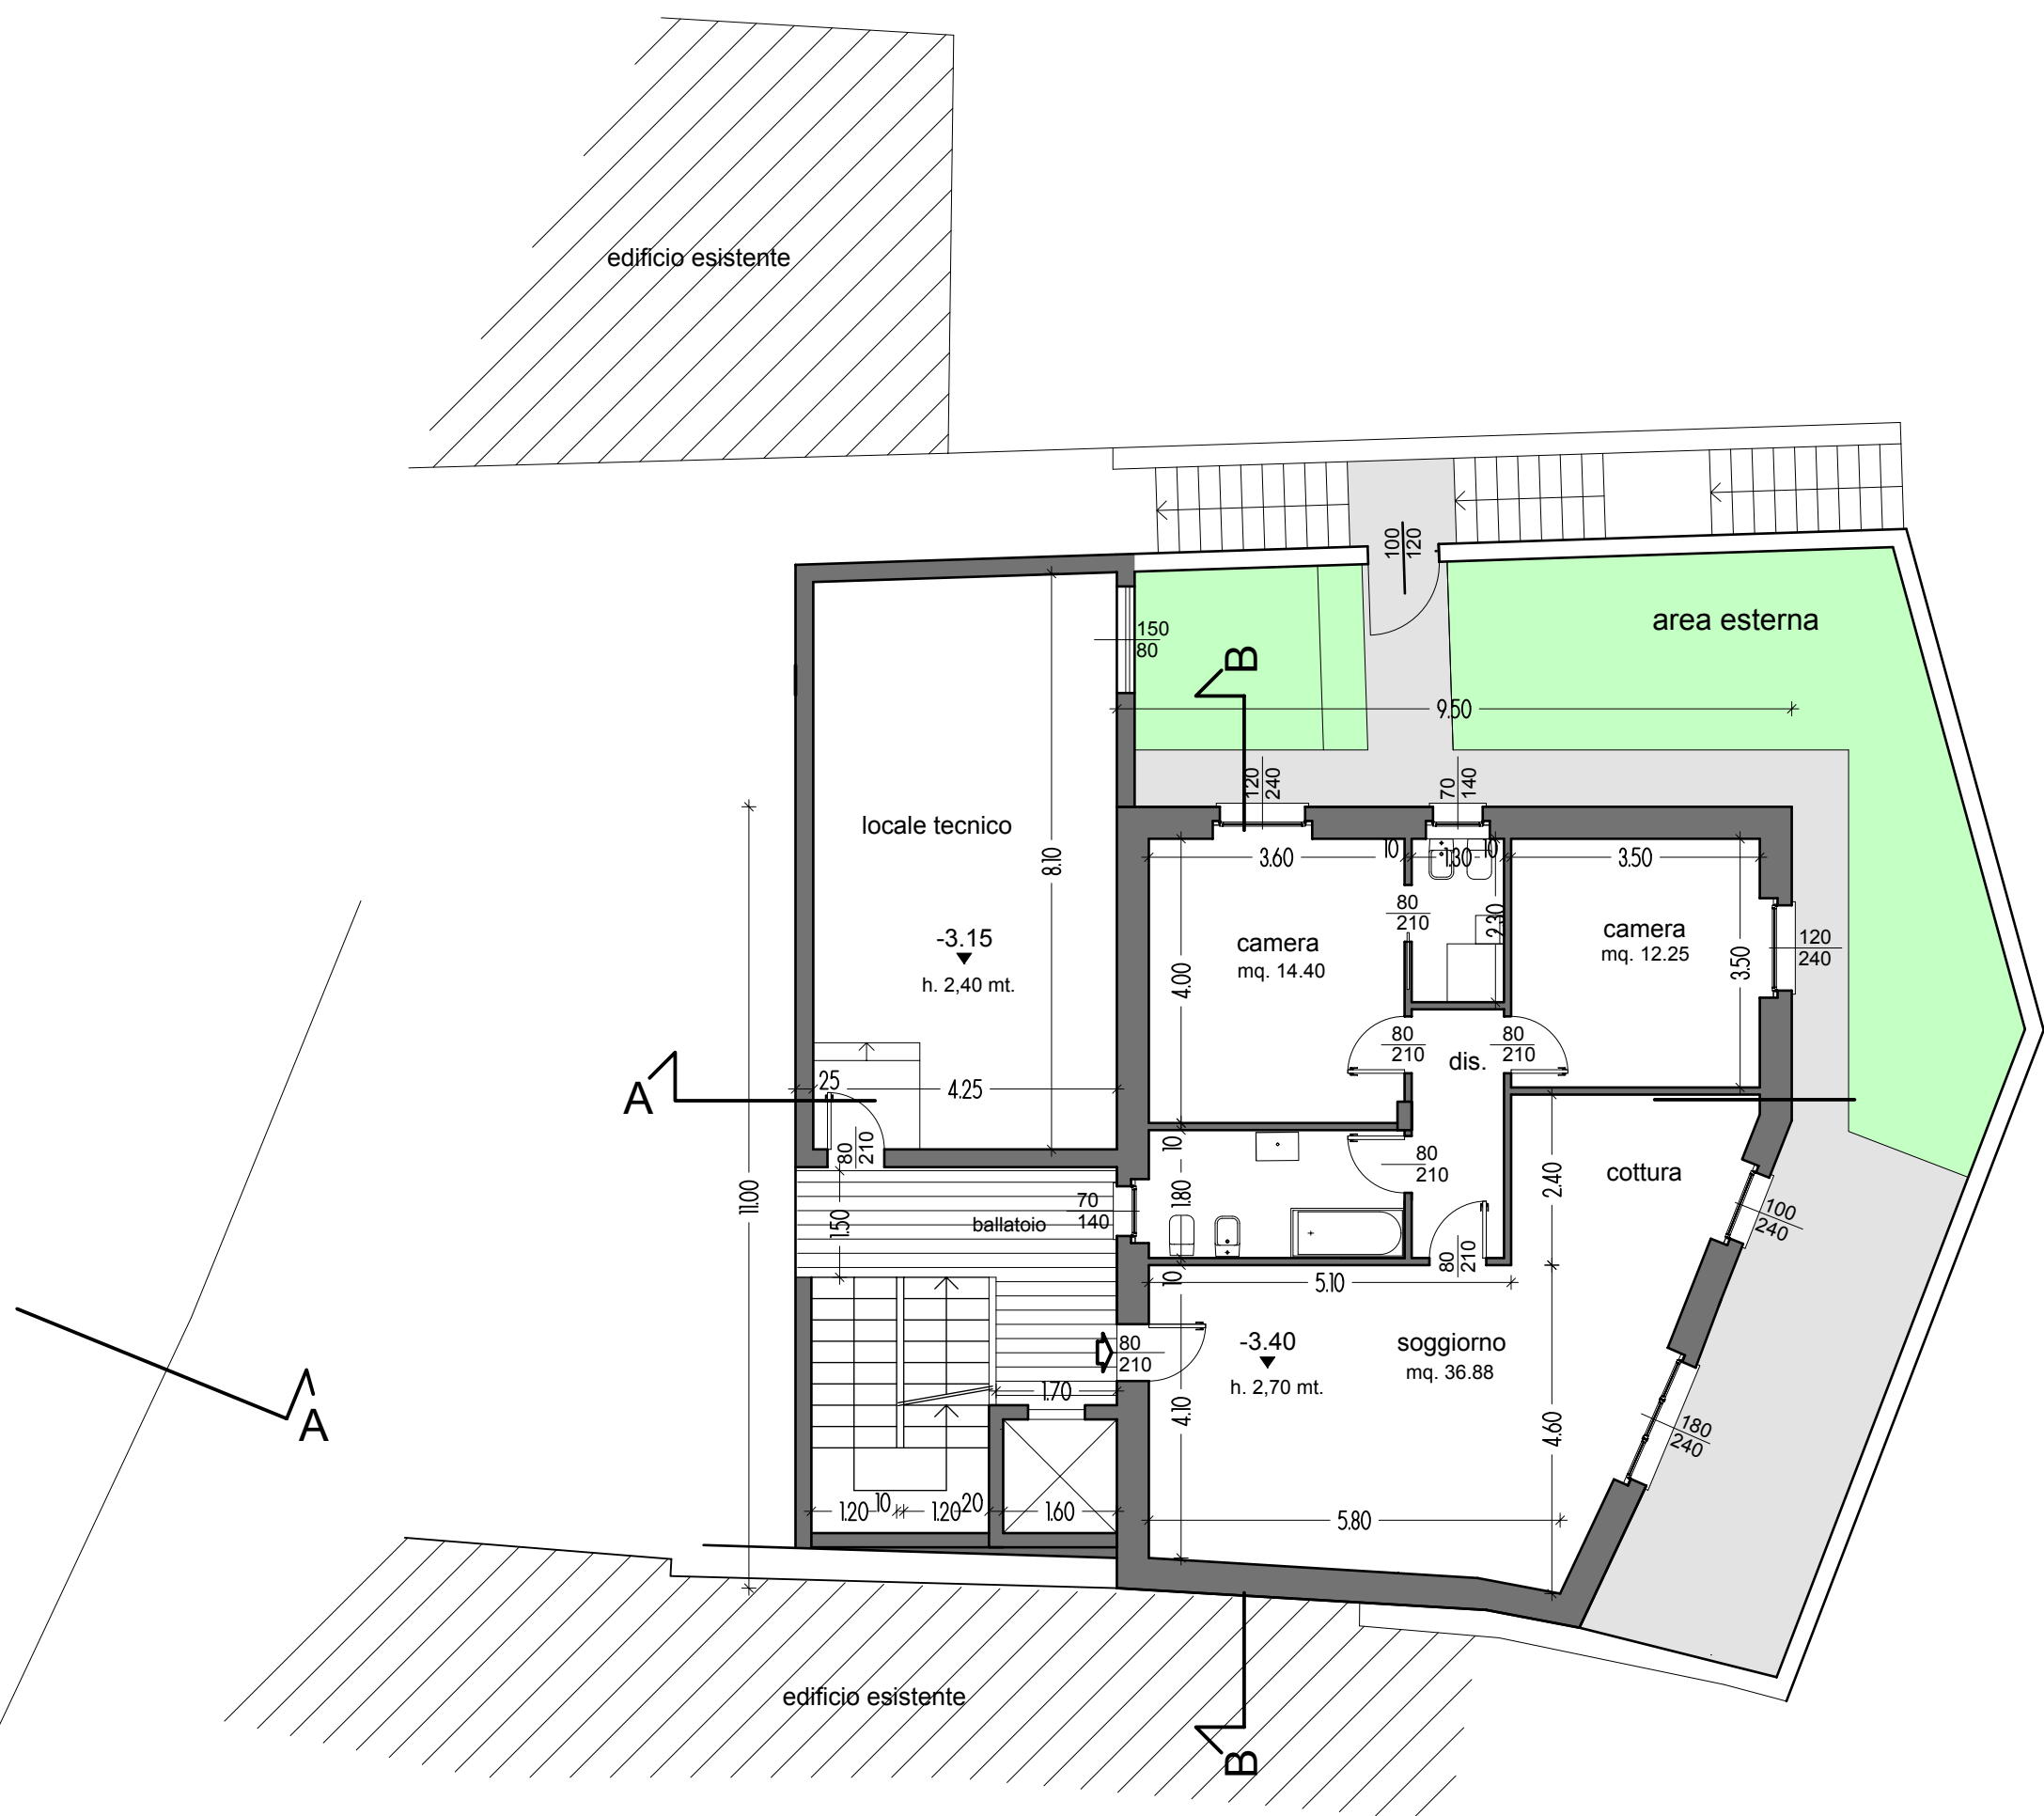

PIANO TERRA

Il Committente _____

Il Tecnico	Geom. Luca Limonta		22030 Montorfano (Co) - Piazza Roma,3 Cell. 335/8161972 - Tel. 031/200325
	Ing. Michele Feriti		23009 Lecco - Via Al Poggio 113 Cell. 328/9625002 - Tel. 0341/1880112
Il Committente		PITHECUSA S.R.L.	via Plinio n. 14 - 22036 Erba (co)

Opera		RICHIESTA APPROVAZIONE PIANO DI RECUPERO DI INIZIATIVA PRIVATA DI VIA GRAMSCI N. 27	
-------	--	--	--

Tecnico	Descr.			Tavola n.
	Piante Progetto EDIFICIO "B"			6
	Data	Rev.	Scala	
	DIC. 2020	marzo 2021	1:100	

6